


FENCE PARTS	
Name	Qty/Item
2" POST	2 1
72" - 15 HOLE RESIDENTIAL STRINGER	4 2
72" INSERT PICKET	8 3
R101 - 72" PICKET	7 4
2" ALUMINUM POST CAP	2 5
HOOP	4 6

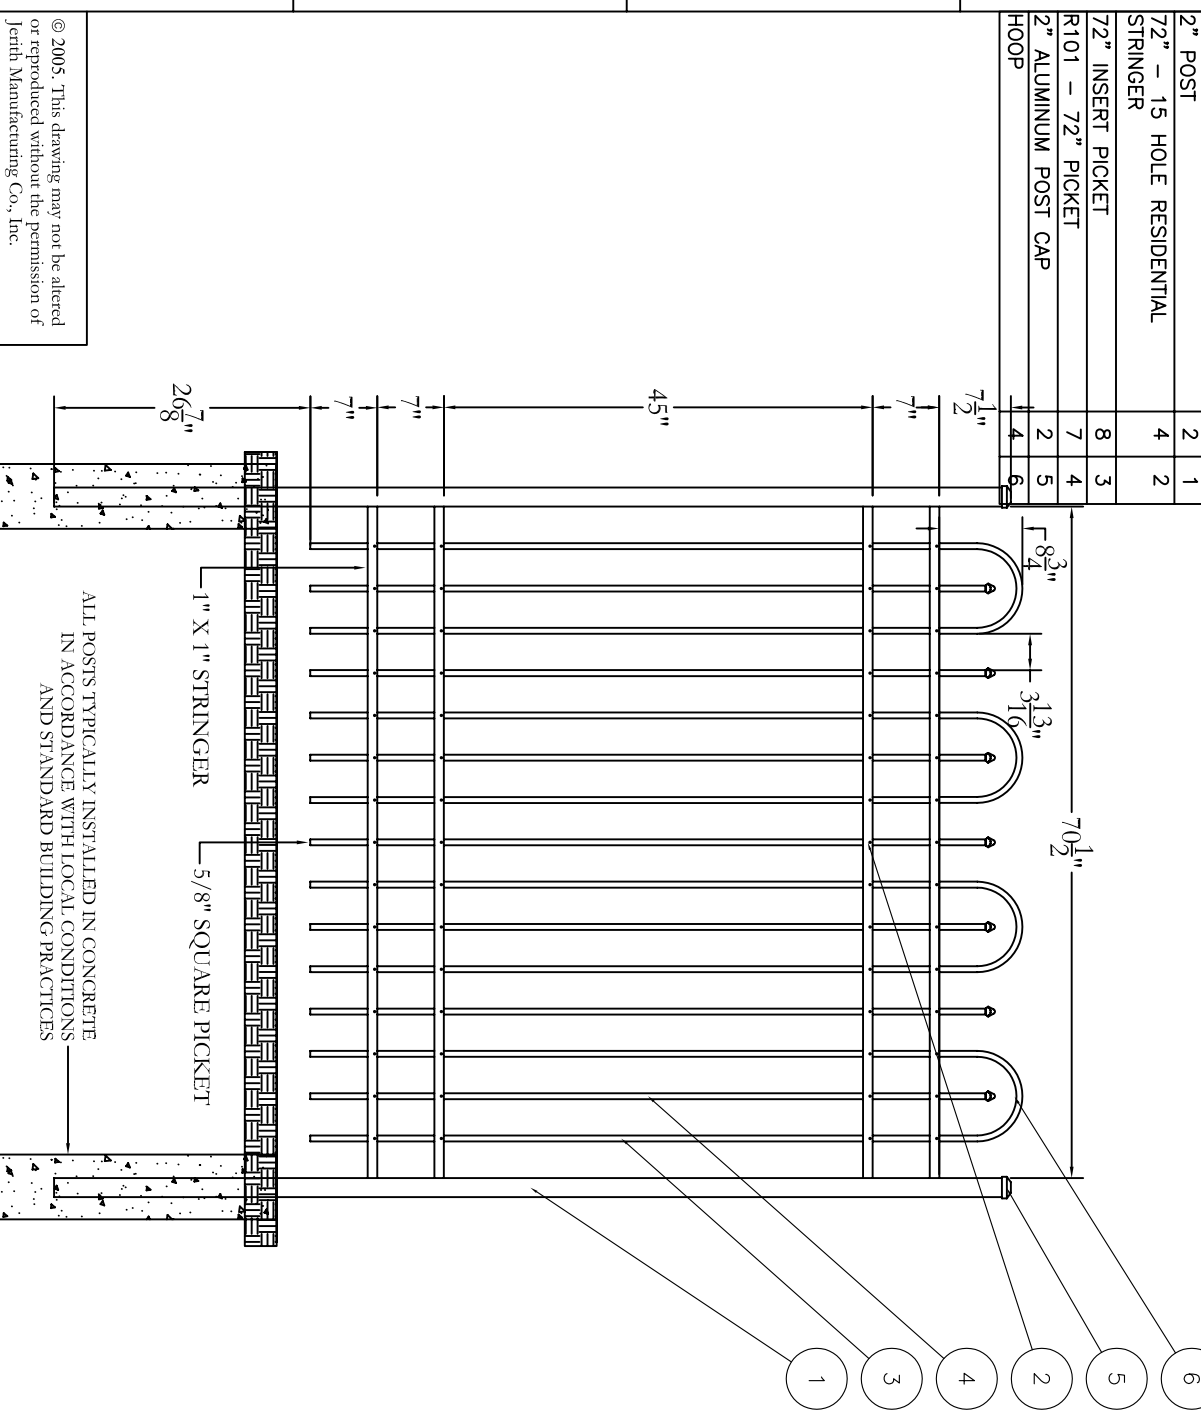

DATE	DESCRIPTION	REVISION	BY	APPROVED
1-1-05	INITIAL RELEASE			

DRAWING: **South** Manufacturing Co., Inc.
 Philadelphia, PA 19154
 (800)344-2242

RESIDENTIAL FENCE
 CONCORD 101 - 72" HEIGHT

SIZE	DWG NO.	DATE	SHEET	REV
D	RS72UC01SN	1-1-05	1 OF 1	NC

SCALE: 1" = 1'-0"

© 2005. This drawing may not be altered or reproduced without the permission of Jerth Manufacturing Co., Inc.

8 7 6 5 4 3 2 1

A B C D